

FAYE SHOOK LIFE EST
TMS 121-00-02-003
DB 1116-265, PB A786 Pg 1

DEE SHOOK
TMS 121-00-02-078
DB 1116-280, PB A786 Pg 1

REF: ROBERT E SMITH
c/o CAROLE M DENNISON ATTY
TMS 121-00-02-047
DB 637-331, PB P-53 Pg 641

PROPOSAL ONLY
plat for

ROBERT E SMITH

OCONEE COUNTY	SOUTH CAROLINA
TAX MAP 121	AUGUST 05, 2005
SCALE 1" = 100'	JOB # LD5-CPWESTUNION

JOHN R LONG & ASSOCIATES
Registered Land Surveyors
PO BOX 981
Clemson, SC 29633
Phone & Fax 864-654-5033



SURVEYING - GPS CONTROL - PLANNING




Legend:
IPF/S = Iron Pin or Pipe Found/Set,
RR = Railroad Spike, N/C = Nail & Cap, P/K = P/K Nail
UP = Utly pole, LP = Light Pole, WM = Water Meter
MH = Manhole, SD = Storm Drain, UB = Utly Box

I hereby certify that to the best of my knowledge, information, and belief, the survey shown hereon was made in accordance with the requirements of the Minimum Standards Manual for the Practice of Land Surveying in South Carolina, and meets or exceeds the requirements for a Class "B" survey as specified therein. This house is not located in a current designated flood hazard area. This property is subject to any easements & restrictions on record.


John R Long SC PLS 6270

CHARLES R SHOOK
TMS 121-00-02-080
DB 1174-237, PB A786 Pg 1


MICHAEL D ORR & REBECCA COOK
TMS 121-00-02-027
DB 12J-192

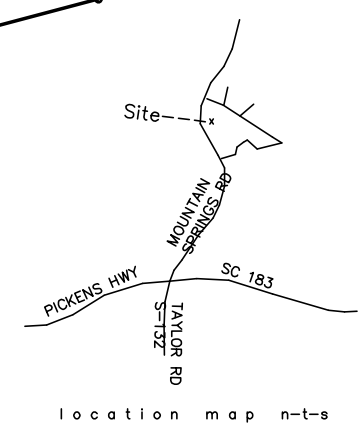

location map n-t-s

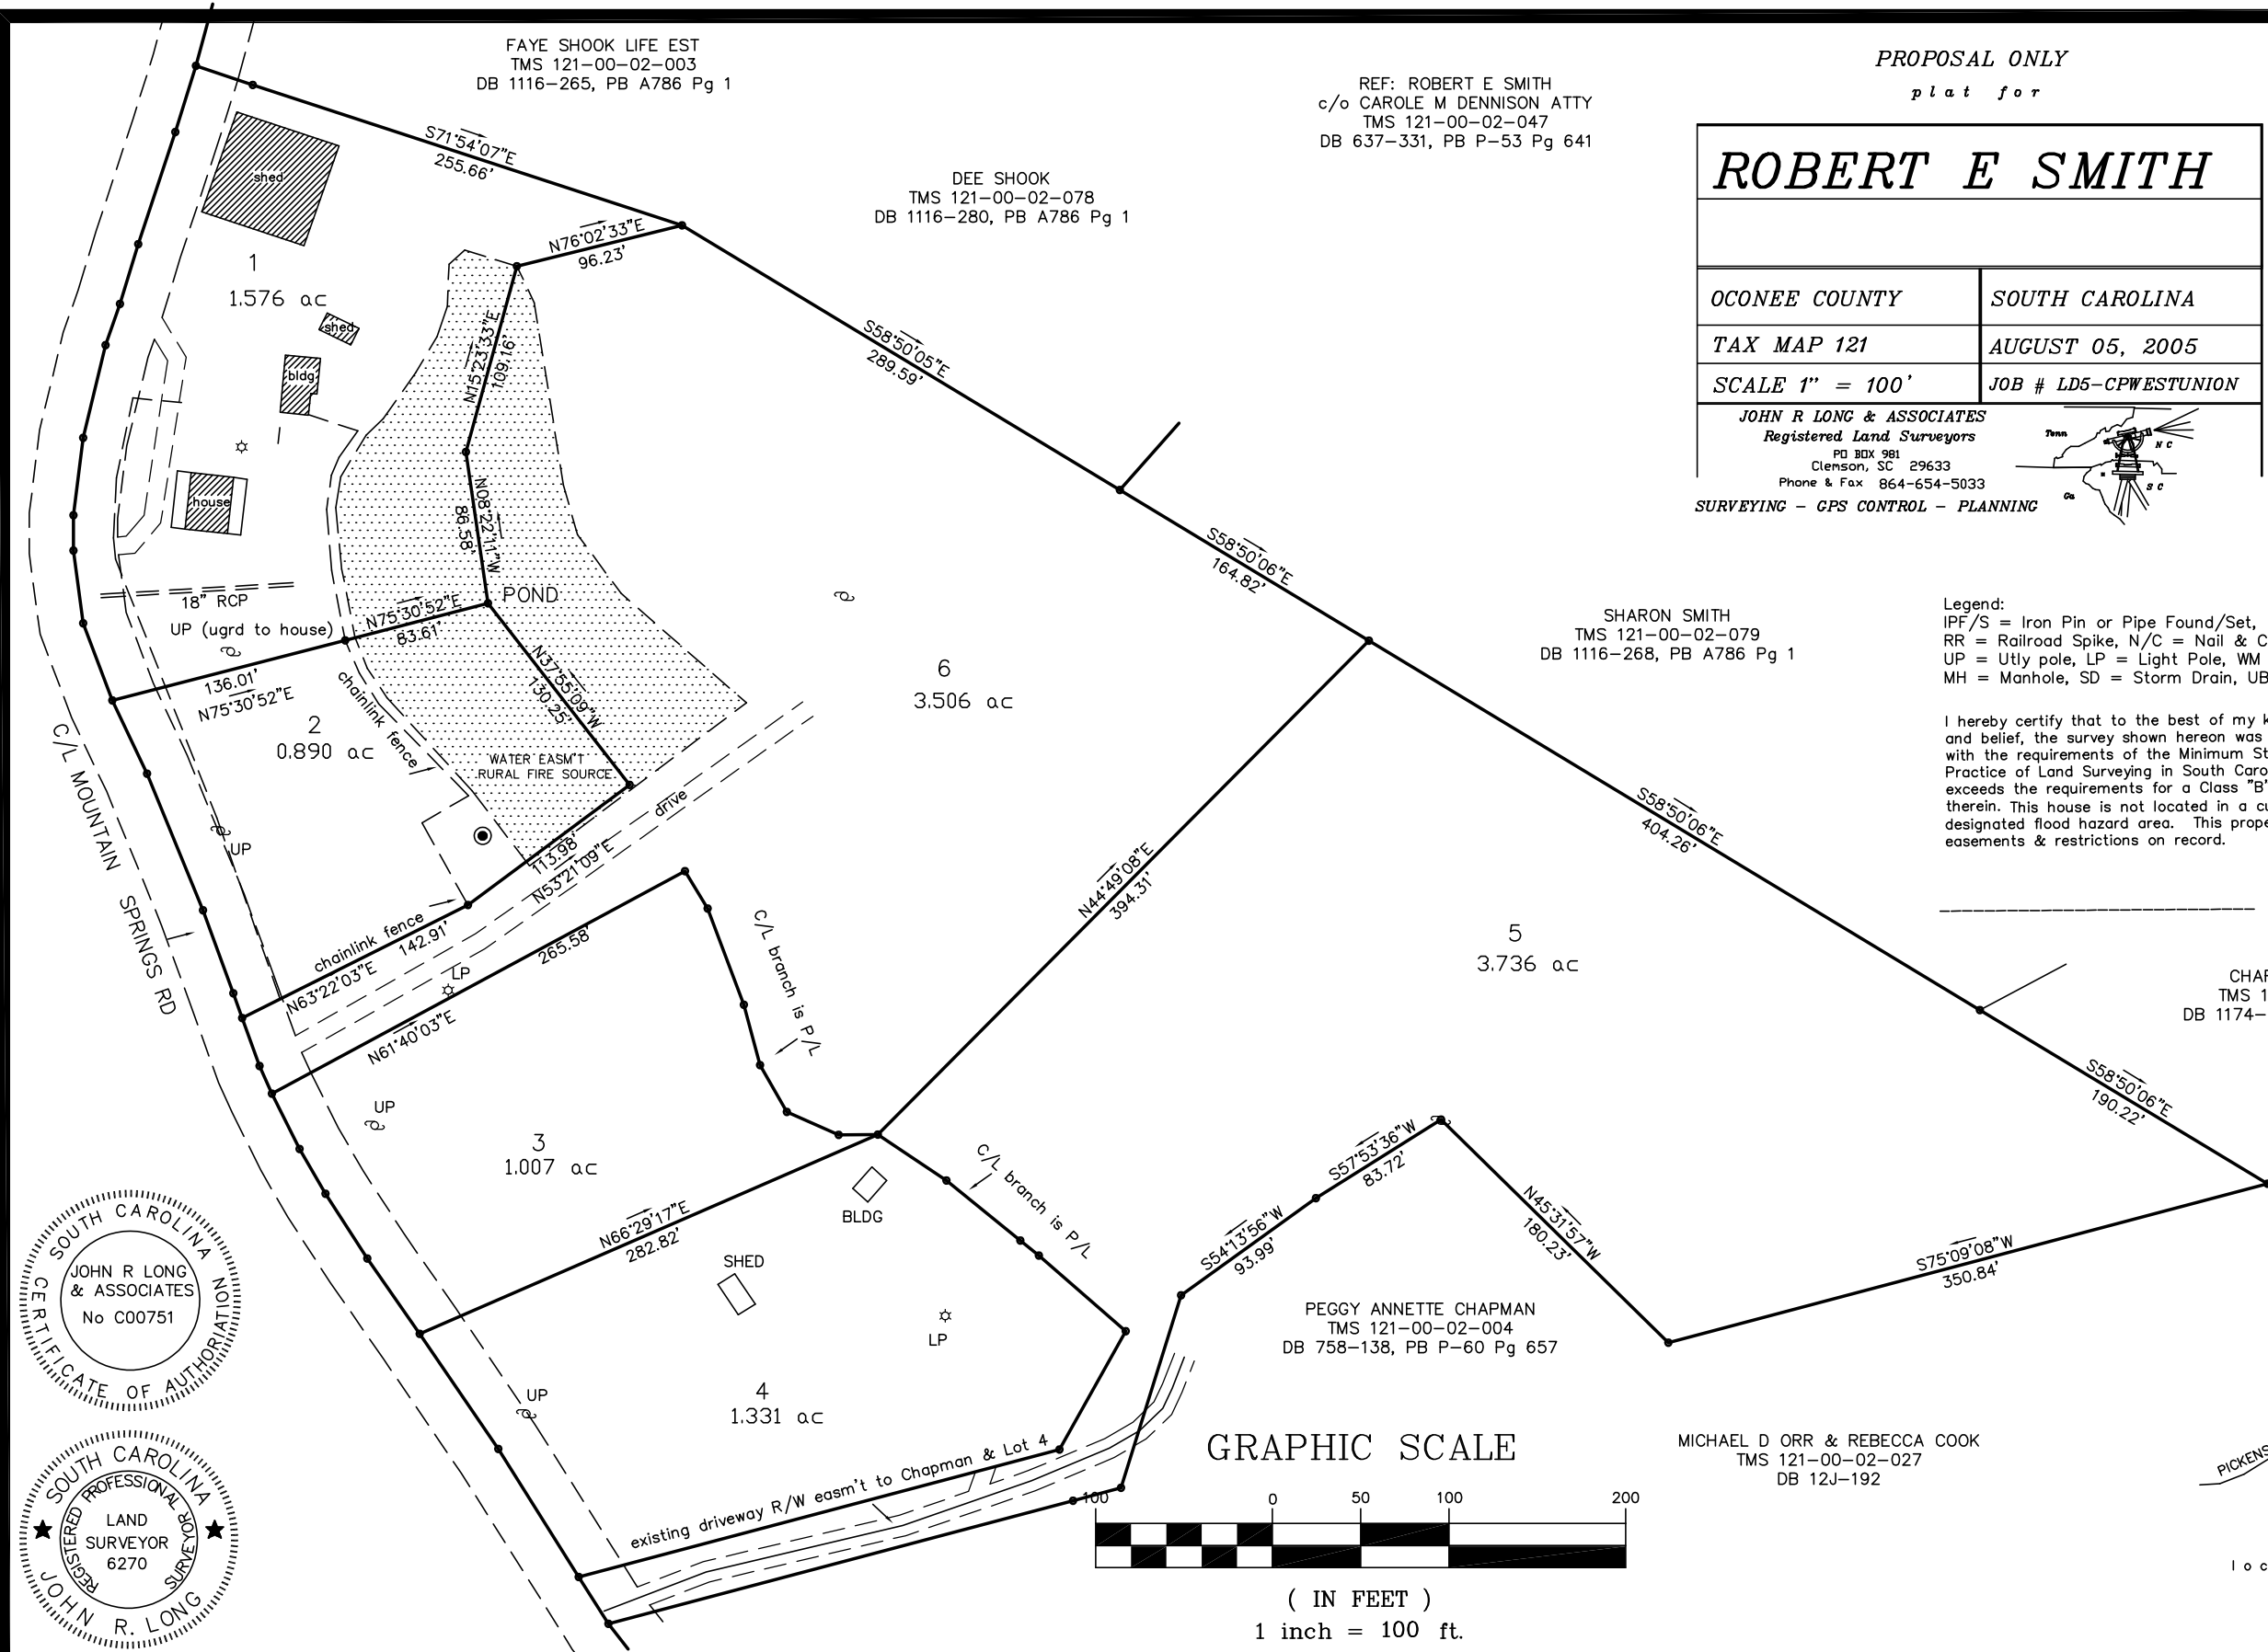

GRAPHIC SCALE

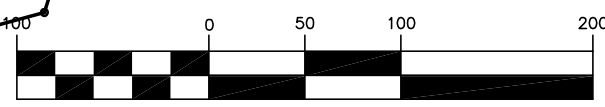

(IN FEET)
1 inch = 100 ft.

