


EXEMPTION FROM REVIEW PROCESS
 This plat is a RESURVEY of an existing lot of record with no changes to existing lot lines.



SC Register Land Surveyor
 John R Long
 RLS # 6270

LINE TABLE		
LINE	LENGTH	BEARING
L1	100.71	N27°02'34"W
L2	100.04	N22°07'36"W
L3	99.98	N22°09'49"W
L4	84.02	N07°28'44"E
L5	83.99	N07°29'11"E
L6	83.99	N07°23'34"E
L7	46.94	N07°29'22"E
L8	56.78	N27°00'34"E
L9	44.46	N27°06'11"E
L10	63.01	N27°03'05"E
L11	102.92	N27°02'32"E
L12	65.70	N88°13'17"E
L13	144.42	N88°12'57"E
L14	66.37	S33°53'51"W
L15	75.72	S56°30'26"W
L16	15.96	S28°01'20"E
L17	63.01	S43°09'46"E
L18	79.94	S28°02'31"E
L19	94.62	S63°25'27"W
L20	152.44	S63°27'11"W
L21	142.88	S63°26'02"W
L22	114.57	N56°43'45"E

CURVE TABLE				
CURVE	LENGTH	RADIUS	DIRECTION	CHORD
C1	36.70	25.00	S14°48'56"W	33.49
C2	41.98	25.00	S75°01'17"E	37.22
C3	22.44	175.00	S60°18'11"W	22.42
C4	102.45	175.00	S80°44'50"W	100.99
C5	86.00	175.00	N68°36'09"W	85.13
C6	38.98	175.00	N48°04'17"W	38.90
C7	41.60	175.00	N34°44'17"W	41.50
C8	65.95	250.00	S35°37'38"E	65.75
C9	400.90	275.00	S14°45'41"W	366.33

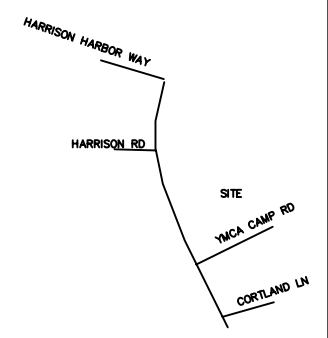


location map n-t-s
 REF PLAT BY EARL O'BRIEN ON 4-20-99

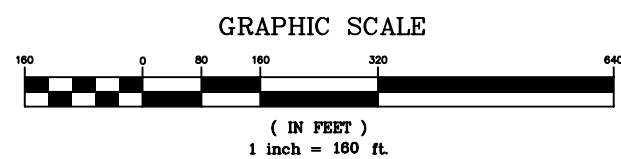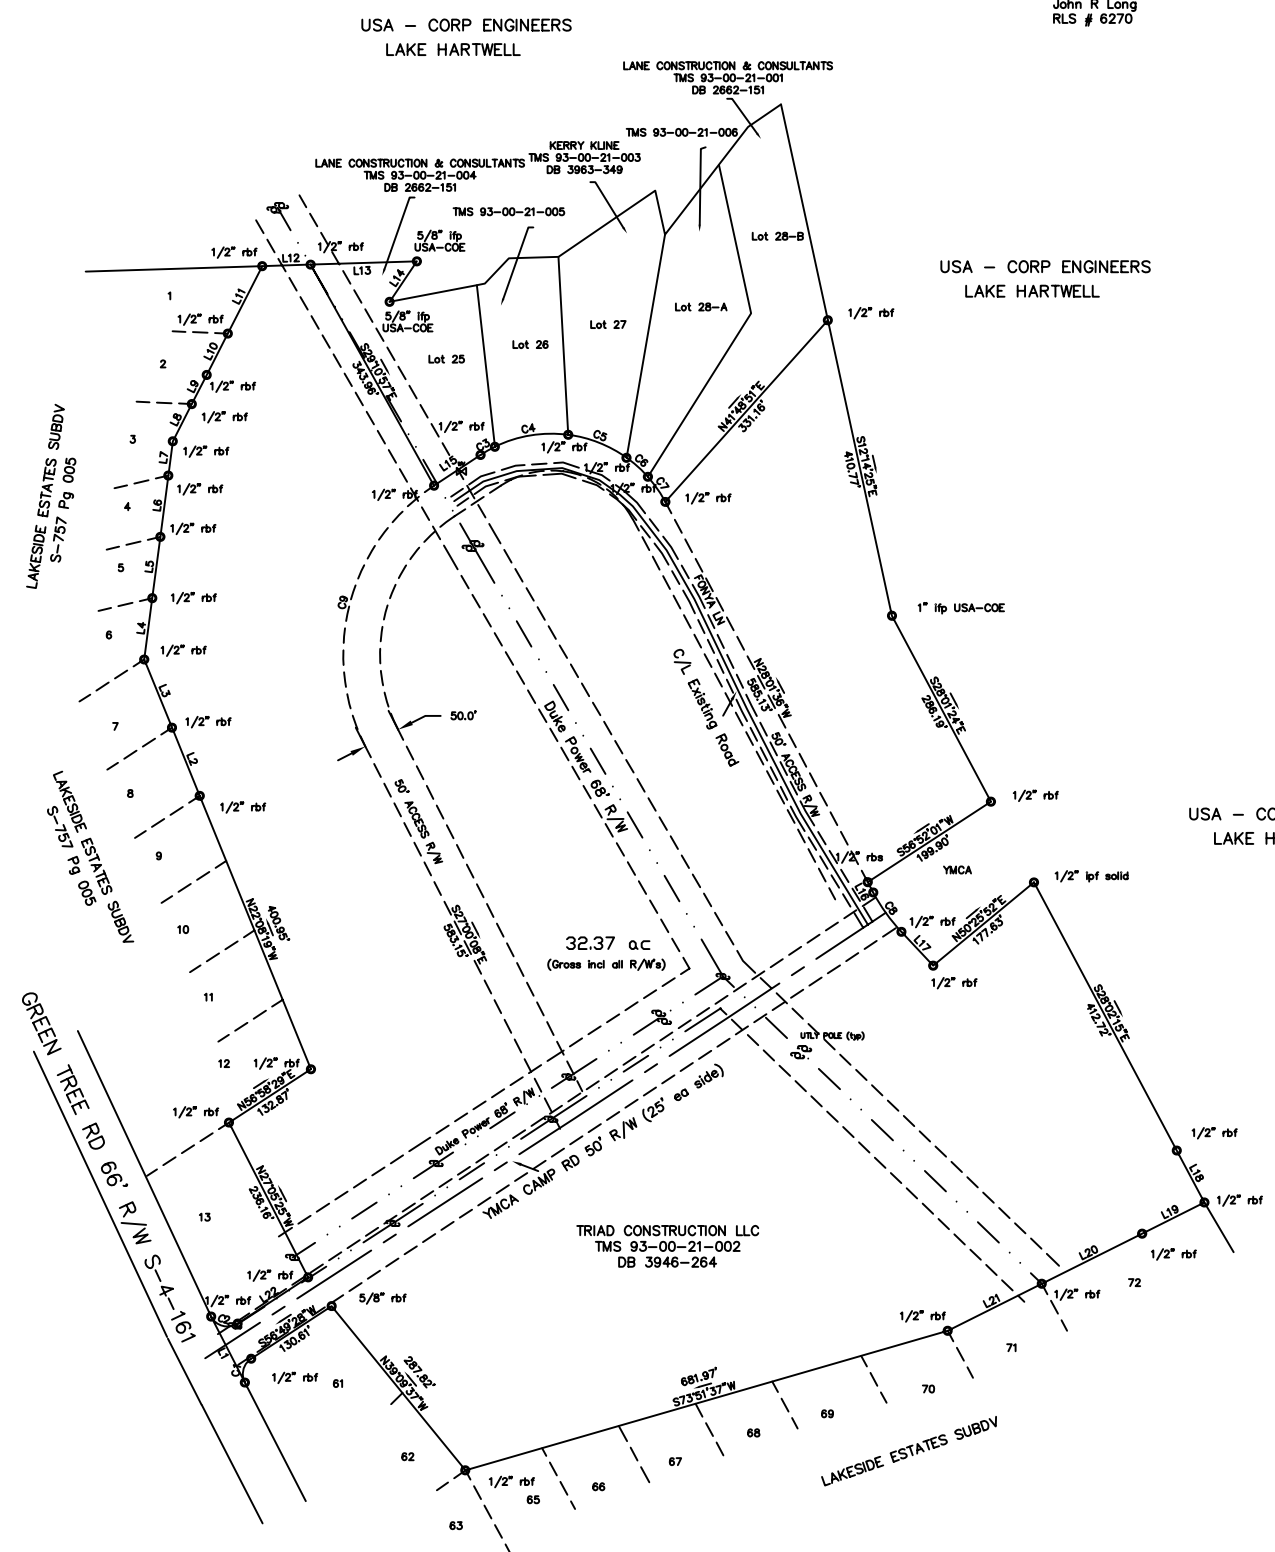

Legend:
 IPF/S = Iron Pin or Pipe Found/Set,
 RR = Railroad Spike, N/C = Nail & Cap, P/K = P/K Nail
 UP = Utility pole, LP = Light Pole, WM = Water Meter
 MH = Manhole, SD = Storm Drain, UB = Utility Box
 I hereby certify that to the best of my knowledge, information, and belief, the survey shown hereon was made in accordance with the requirements of the Minimum Standards Manual for the Practice of Land Surveying in South Carolina, and meets or exceeds the requirements for a Class "B" survey as specified therein. This house is not located in a current designated flood hazard area. This property is subject to any easements & restrictions on record.

John R Long SC PLS 6270

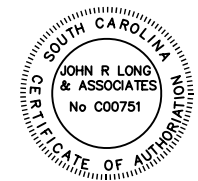

Plat for

BTD REAL ESTATE INVESTMENT LLC	
ANDERSON COUNTY	SOUTH CAROLINA
TMS 94.00-21-002	DECEMBER 04, 2005
SCALE 1" = 160'	JOB # LD5-CPLAKESIDE
JOHN R LONG & ASSOCIATES Registered Land Surveyors P.O. Box 29633 Columbia, SC 29933 Phone & Fax 864-654-5033	
SURVEYING - GPS CONTROL - PLANNING	